



ATTENTION
 This drawing is prepared for the sole use of City of Whitehorse
 No representations of any kind are made by Urban Systems Ltd. or its employees
 to any party with whom Urban Systems Ltd. does not have a contract.


WARNING
 Utilities or structures shown on this drawing were compiled from information
 supplied by various parties and may not be complete or accurate. Expose and
 conclusively confirm the location in the field all underground utilities and structures
 indicated on this drawing. all underground utilities in the area of the proposed work
 and any utilities or structures reasonably apparent from an inspection of the
 proposed work. Urban Systems Ltd. assumes no responsibility for loss or damage
 caused by third party negligence or failure to comply with the above.

SURVEY INFORMATION
 Prepared by: -
 Coordinate System: -
 Compilation Date: -

ISSUED FOR DISCUSSION
 NOVEMBER 3, 2020
 urbansystems.ca

Professional Seals

#	Date	Issue / Revision	App
1	2020-11-16	CONCEPT OPTIONS	BF

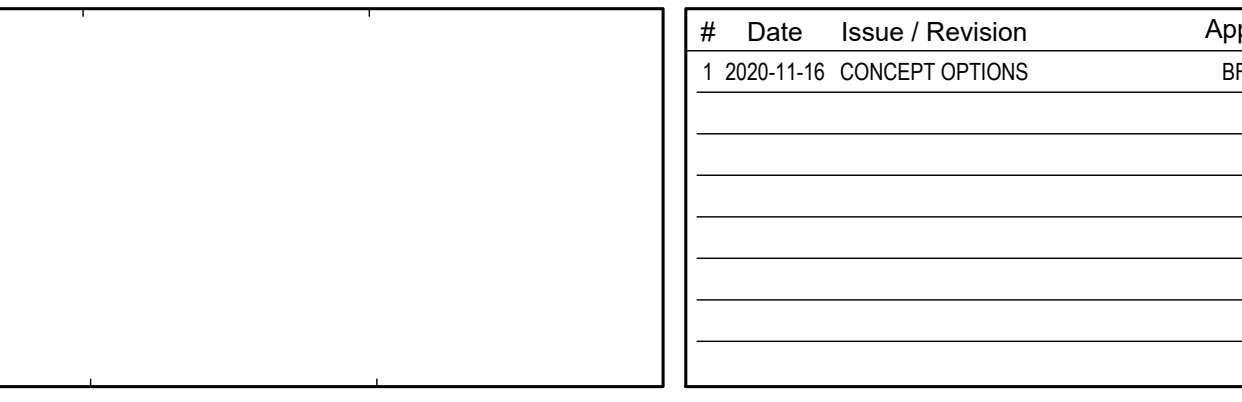

Scale
 1:500
 0 10 20m


Quality Control by U. Systems
 Designed by U. Systems
 Drawn by U. Systems

Range Road Corridor Conceptual Design
 Option 1 - Bi-directional Bike Lane - C01

Sheet Number 1 of 5
 Project Number 1020.0022.01
 Drawing Number 1
 Revision

C:\Users\ema\AppData\Local\Temp\AcPublish_95121020002201-Bidirectional.dwg, C01, 2020-11-17 02:11 pm ema

NOT FOR CONSTRUCTION

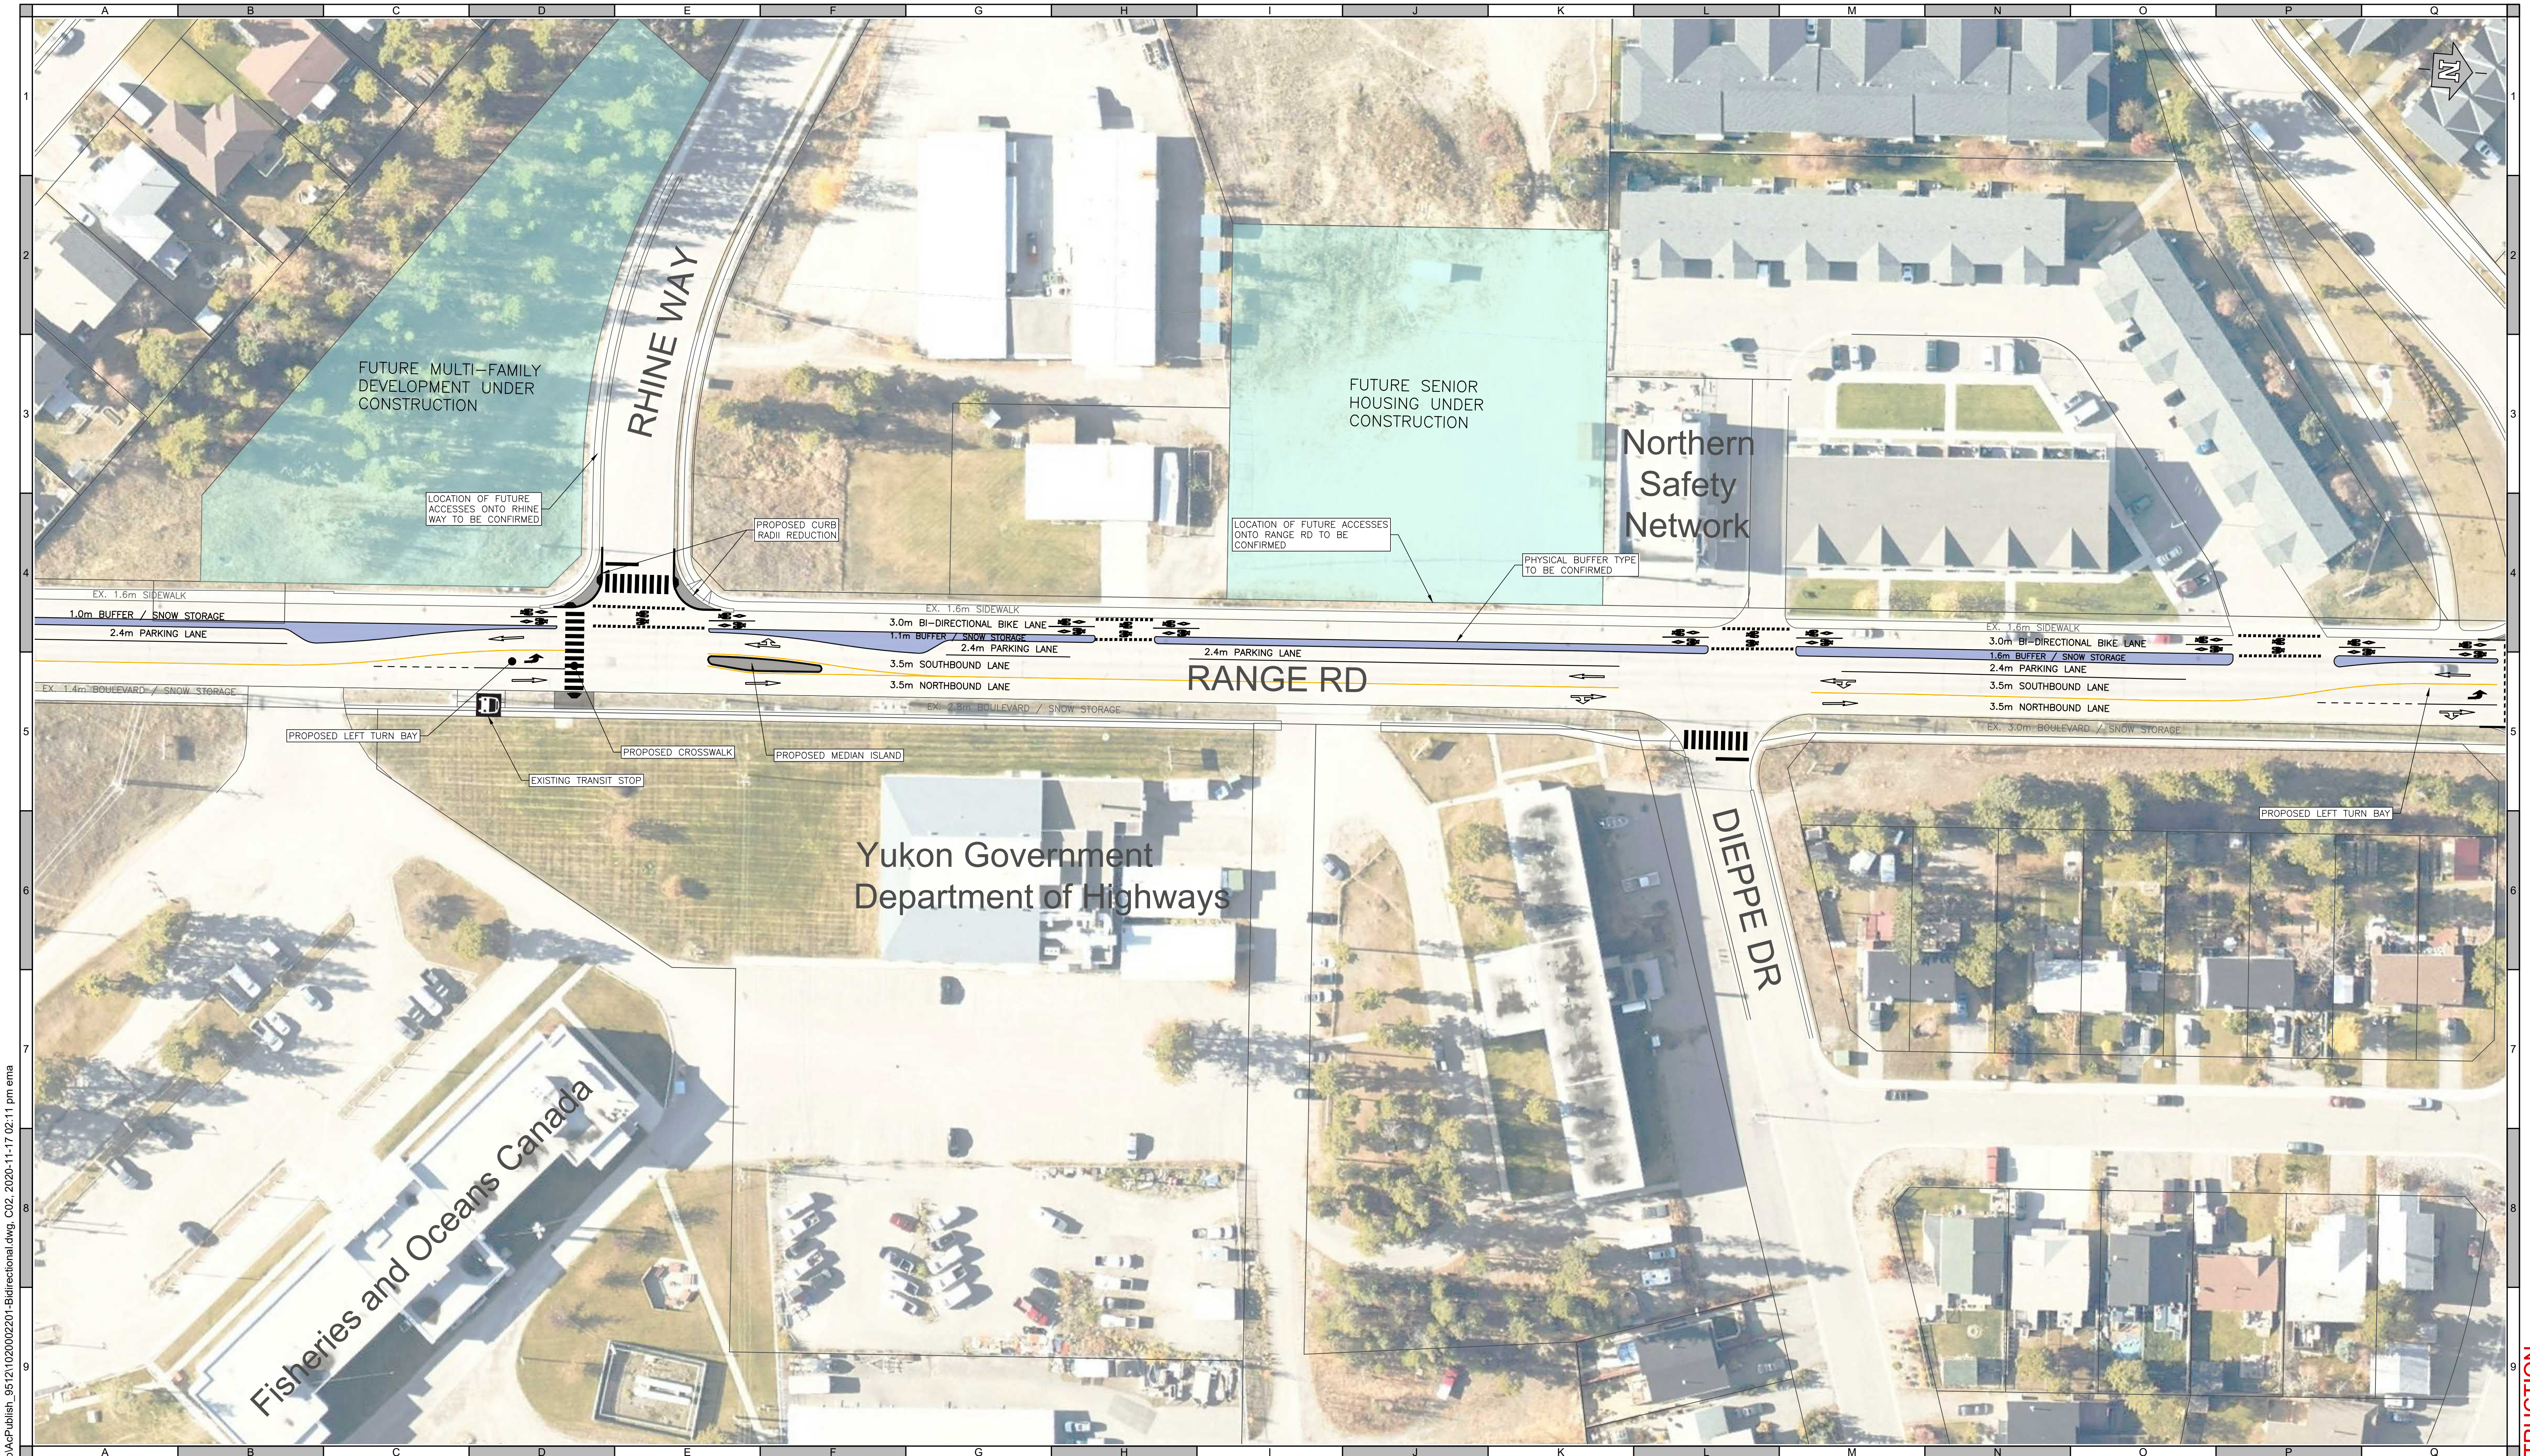

C:\Users\ema\AppData\Local\Temp\Acp\Publish_56121020002201-Bidirectional.dwg, C02, 2020-11-17 02:11 pm ema

ATTENTION
 This drawing is prepared for the sole use of City of Whitehorse. No representations of any kind are made by Urban Systems Ltd. or its employees to any party with whom Urban Systems Ltd. does not have a contract.

WARNING
 Utilities or structures shown on this drawing were compiled from information supplied by various parties and may not be complete or accurate. Expose and conclusively confirm the location in the field all underground utilities and structures indicated on this drawing, all underground utilities in the area of the proposed work and any utilities or structures reasonably apparent from an inspection of the proposed work. Urban Systems Ltd. assumes no responsibility for loss or damage caused by third party negligence or failure to comply with the above.

SURVEY INFORMATION
 Prepared by: -
 Coordinate System: -
 Compilation Date: -

ISSUED FOR DISCUSSION
 NOVEMBER 3, 2020
 urbansystems.ca

Professional Seals

#	Date	Issue / Revision	App
1	2020-11-16	CONCEPT OPTIONS	BF



URBAN SYSTEMS

Scale
 1:500
 0 10 20m

Quality Control by U. Systems
 Designed by U. Systems
 Drawn by U. Systems

Range Road Corridor Conceptual Design
 Option 1 - Bi-directional Bike Lane - C02

Sheet Number 2 of 5
 Project Number 1020.0022.01
 Drawing Number 2
 Revision

ANSI expand D (34.00 x 22.00 Inches) 25mm

NOT FOR CONSTRUCTION



ATTENTION
 This drawing is prepared for the sole use of City of Whitehorse
 No representations of any kind are made by Urban Systems Ltd. or its employees
 to any party with whom Urban Systems Ltd. does not have a contract.

WARNING
 Utilities or structures shown on this drawing were compiled from information
 supplied by various parties and may not be complete or accurate. Expose and
 conclusively confirm the location in the field all underground utilities and structures
 indicated on this drawing. All underground utilities in the area of the proposed work
 and any utilities or structures reasonably apparent from an inspection of the
 proposed work. Urban Systems Ltd. assumes no responsibility for loss or damage
 caused by third party negligence or failure to comply with the above.

SURVEY INFORMATION
 Prepared by: -
 Coordinate System: -
 Compilation Date: -

ISSUED FOR DISCUSSION
 NOVEMBER 3, 2020
 urbansystems.ca

Professional Seals

#	Date	Issue / Revision	App
1	2020-11-16	CONCEPT OPTIONS	BF



URBAN SYSTEMS

Scale
 1:500
 0 10 20m

Quality Control by U. Systems
 Designed by U. Systems
 Drawn by U. Systems

Range Road Corridor Conceptual Design
 Option 1 - Bi-directional Bike Lane - C03

Sheet Number 3 of 5
 Project Number 1020.0022.01
 Drawing Number 3
 Revision

C:\Users\ema\AppData\Local\Temp\AcP\publish_56121020002201-Bidirectional.dwg, C03, 2020-11-17 02:11 pm ema

NOT FOR CONSTRUCTION



ATTENTION
 This drawing is prepared for the sole use of City of Whitehorse. No representations of any kind are made by Urban Systems Ltd. or its employees to any party with whom Urban Systems Ltd. does not have a contract.

WARNING
 Utilities or structures shown on this drawing were compiled from information supplied by various parties and may not be complete or accurate. Expose and conclusively confirm the location in the field all underground utilities and structures indicated on this drawing. All underground utilities in the area of the proposed work and any utilities or structures reasonably apparent from an inspection of the proposed work. Urban Systems Ltd. assumes no responsibility for loss or damage caused by third party negligence or failure to comply with the above.

SURVEY INFORMATION
 Prepared by: -
 Coordinate System: -
 Compilation Date: -

ISSUED FOR DISCUSSION
 NOVEMBER 3, 2020
 urbansystems.ca

Professional Seals

#	Date	Issue / Revision	App
1	2020-11-16	CONCEPT OPTIONS	BF



URBAN SYSTEMS

Scale
 1:500
 0 10 20m


Quality Control by U. Systems
 Designed by U. Systems
 Drawn by U. Systems

Range Road Corridor Conceptual Design
 Option 1 - Bi-directional Bike Lane - C04

Sheet Number 4 of 5
 Project Number 1020.0022.01
 Drawing Number 4
 Revision

C:\Users\ema\AppData\Local\Temp\AcPublish_56121020002201-Bidirectional.dwg, C04, 2020-11-17 02:11 pm ema

NOT FOR CONSTRUCTION

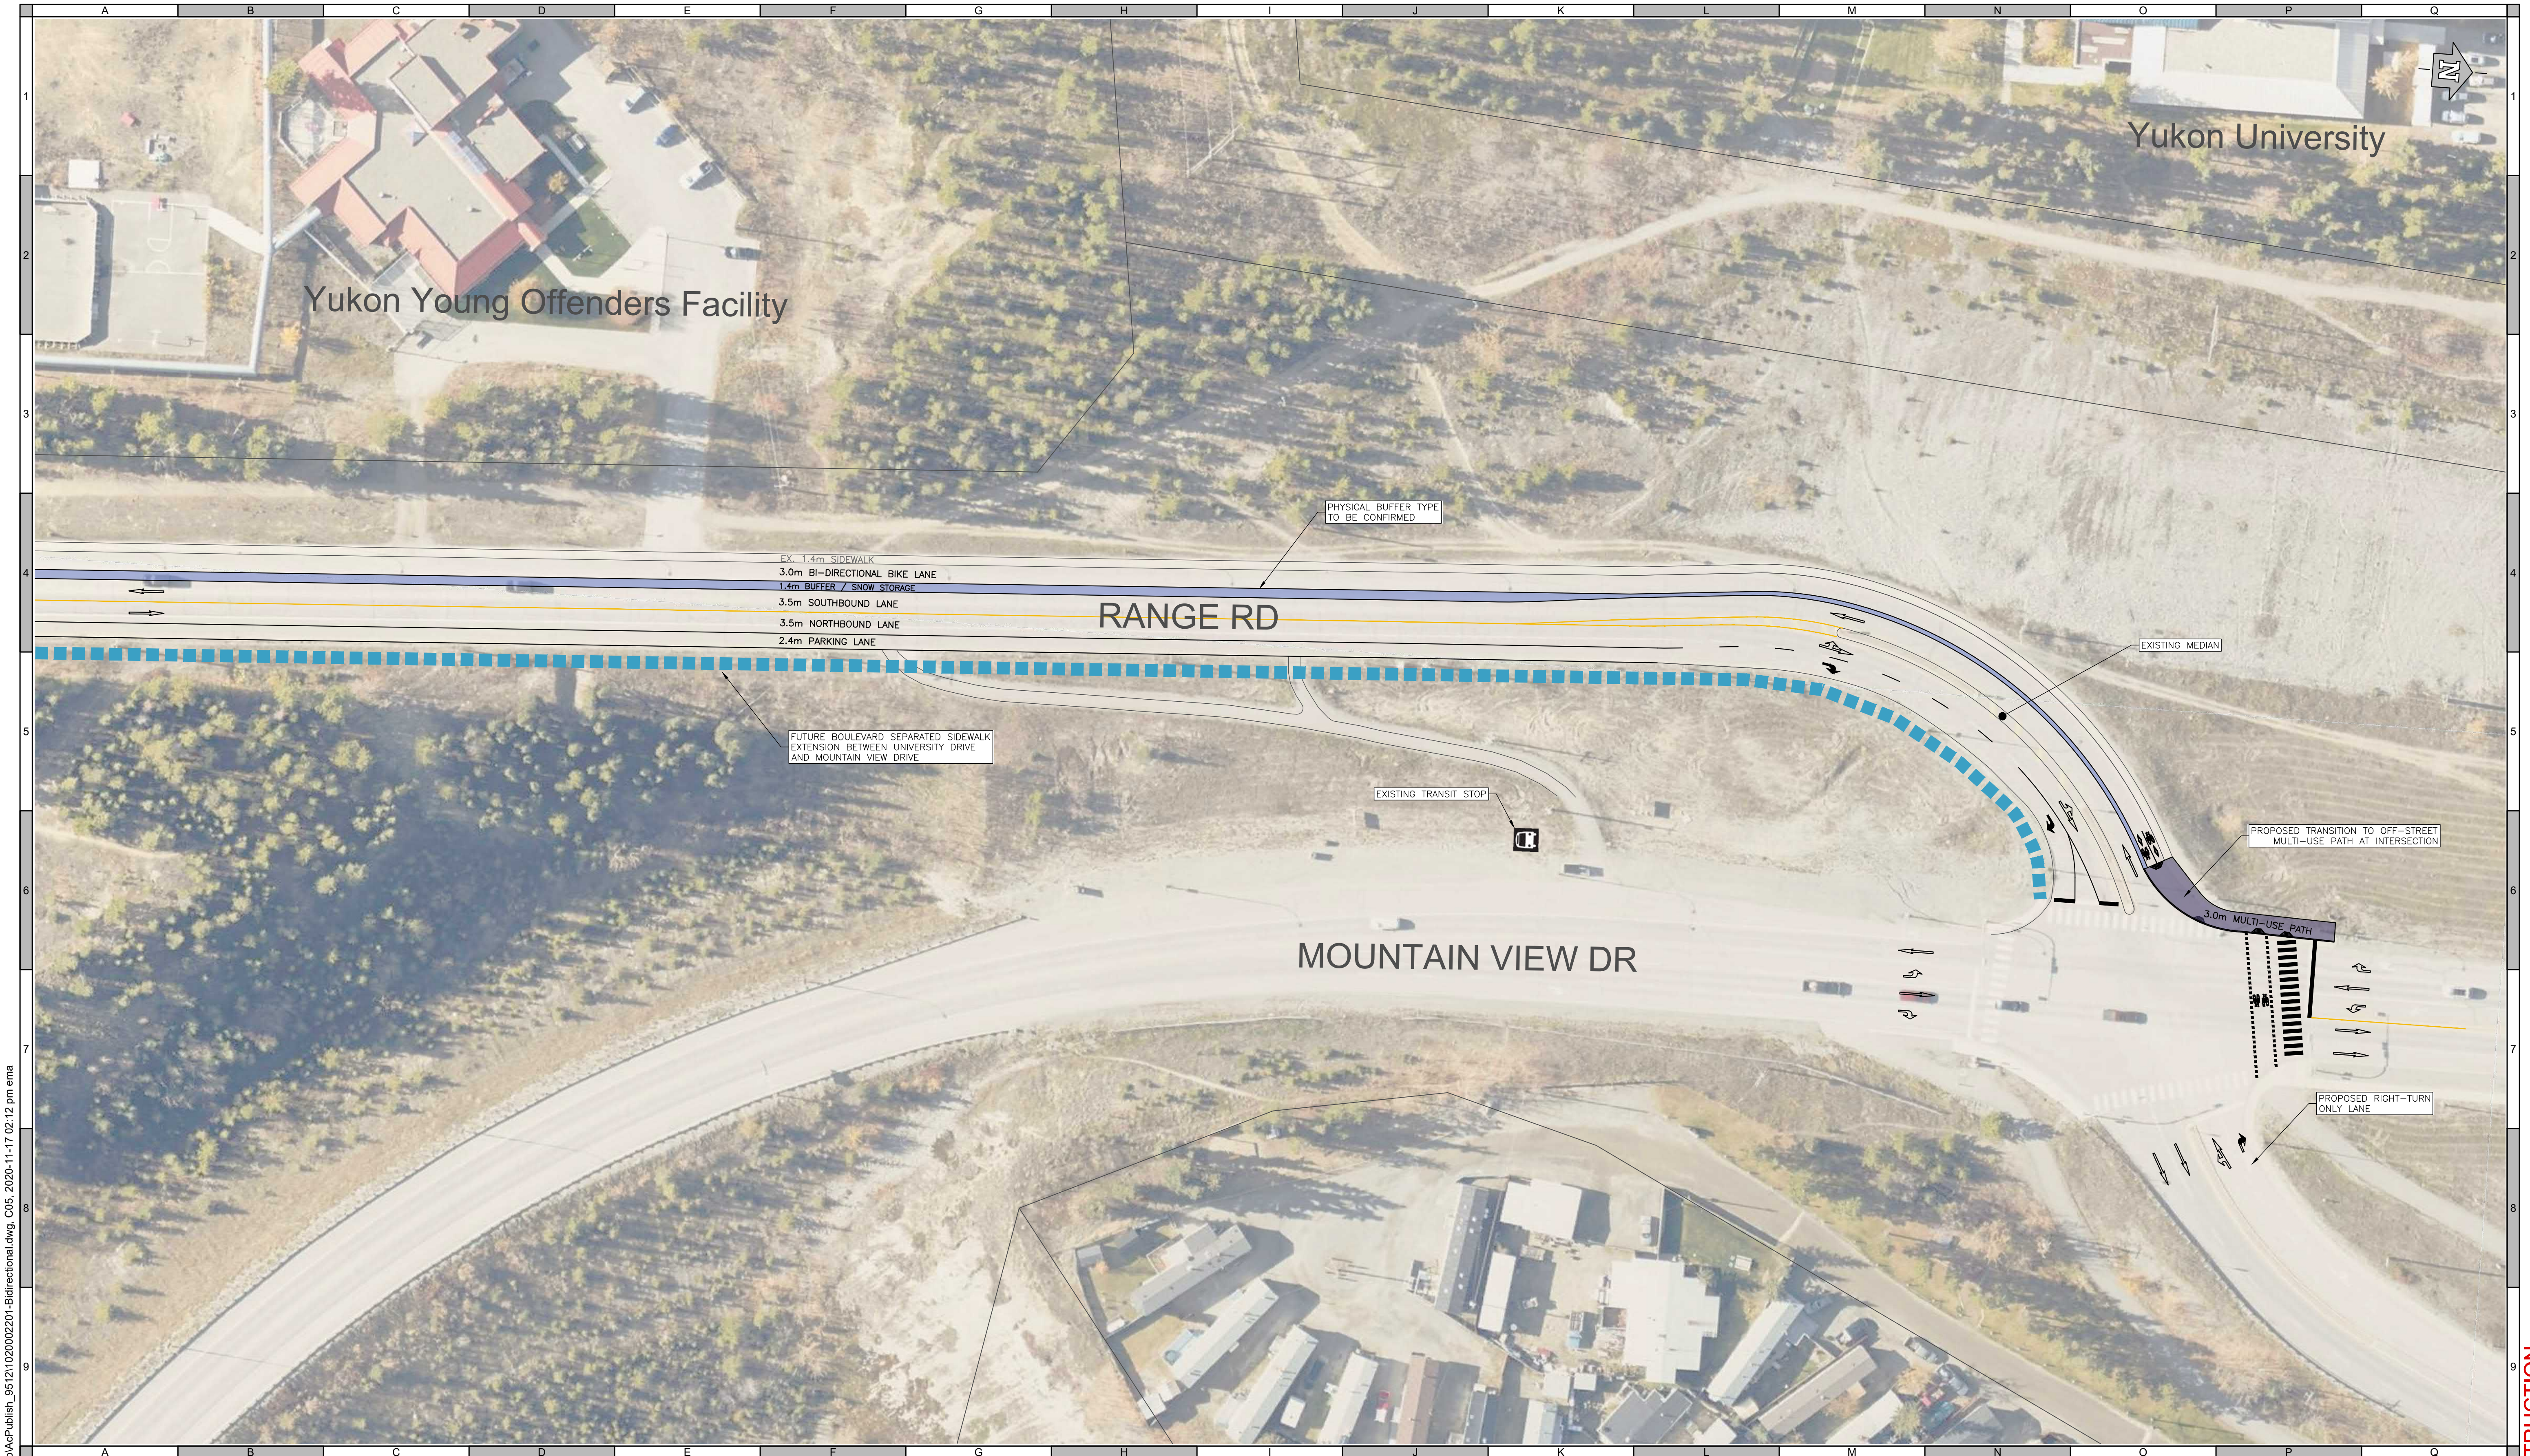

ATTENTION
 This drawing is prepared for the sole use of City of Whitehorse. No representations of any kind are made by Urban Systems Ltd. or its employees to any party with whom Urban Systems Ltd. does not have a contract.

WARNING
 Utilities or structures shown on this drawing were compiled from information supplied by various parties and may not be complete or accurate. Expose and conclusively confirm the location in the field all underground utilities and structures indicated on this drawing. All underground utilities in the area of the proposed work and any utilities or structures reasonably apparent from an inspection of the proposed work. Urban Systems Ltd. assumes no responsibility for loss or damage caused by third party negligence or failure to comply with the above.

SURVEY INFORMATION
 Prepared by: -
 Coordinate System: -
 Compilation Date: -

ISSUED FOR DISCUSSION
 NOVEMBER 3, 2020
 urbansystems.ca

Professional Seals

#	Date	Issue / Revision	App
1	2020-11-16	CONCEPT OPTIONS	BF



URBAN SYSTEMS

Scale 1:500

Quality Control by: U. Systems
 Designed by: U. Systems
 Drawn by: U. Systems

Range Road Corridor Conceptual Design
 Option 1 - Bi-directional Bike Lane - C05

Sheet Number: 5 of 5
 Project Number: 1020.0022.01
 Drawing Number: 5
 Revision: ---

ANSI expand D (34.00 x 22.00 inches) 25mm

NOT FOR CONSTRUCTION